



SUSAN PLACE
SCALE 1:1000

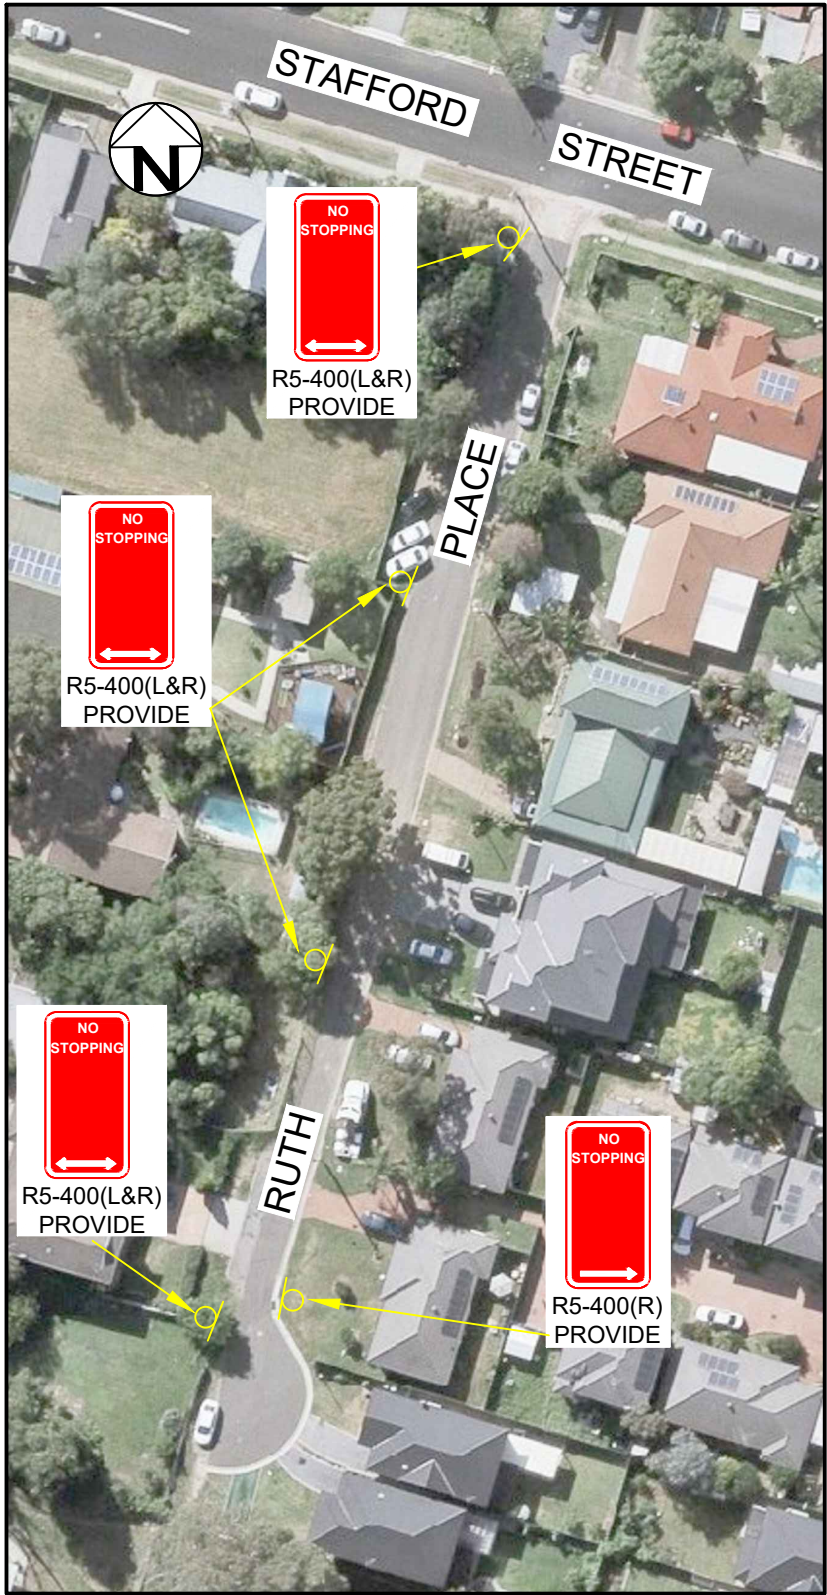

RUTH PLACE
SCALE 1:800

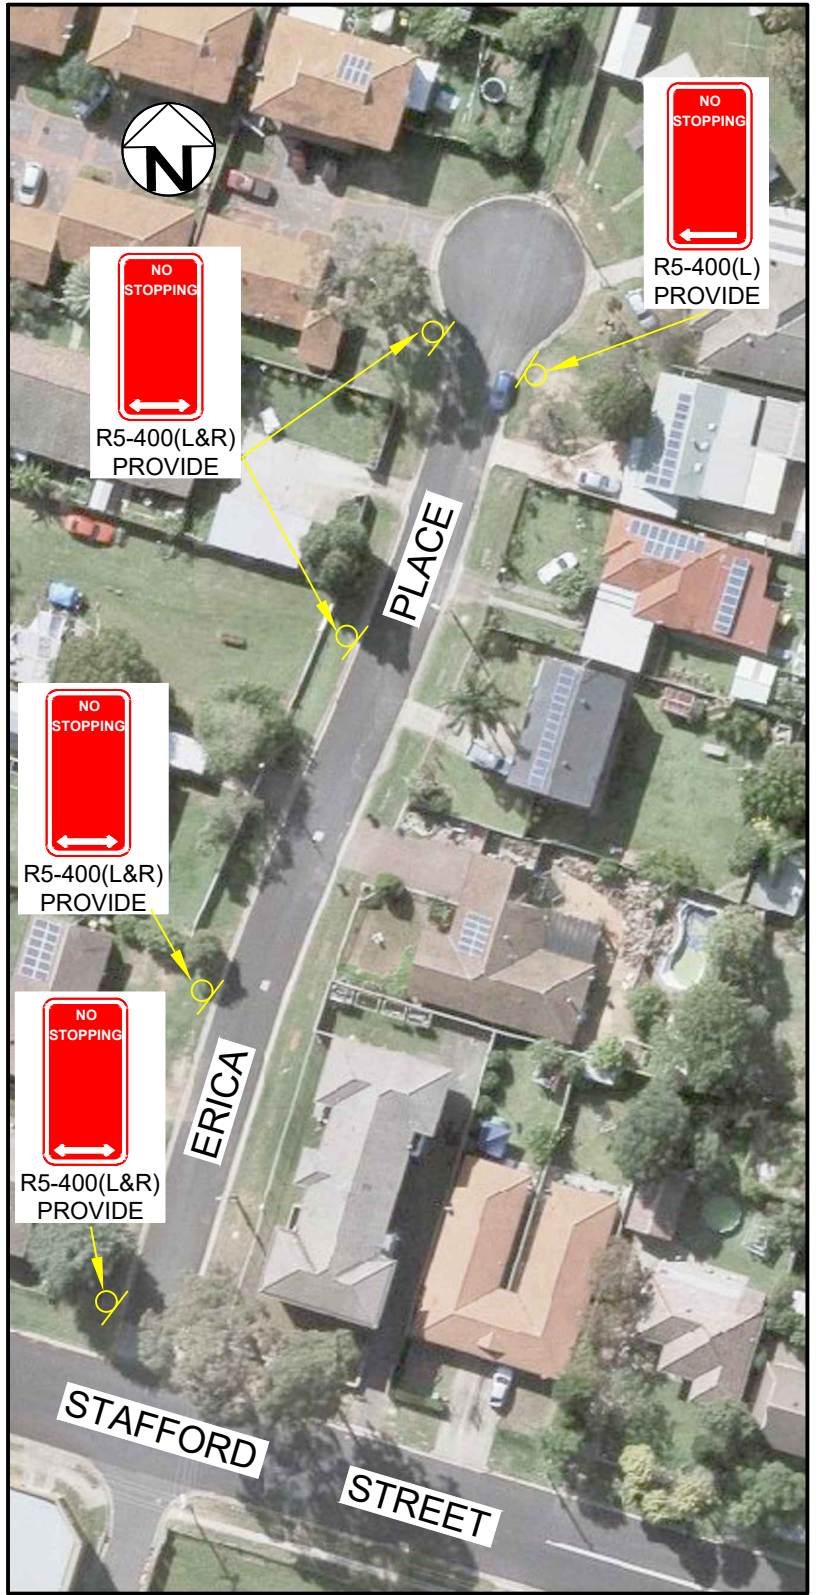

ERICA PLACE
SCALE 1:800

GENERAL ARRANGEMENT PLANS

PUBLIC CONSULTATION

Revision	Date	Description	Approved

CAMPBELLTOWN CITY COUNCIL
Civic Centre Queen Street Campbelltown PO Box 57 Campbelltown NSW 2560
Telephone 02 4645 4000 Facsimile 02 4645 4111
Email council@campbelltown.nsw.gov.au Web www.campbelltown.nsw.gov.au
ABN 31 459 914 087

Approved
Director City Delivery:
K.Lynch

Signed
Date

Recommended
Executive Manager Infrastructure:
M.Wolczak

Signed
Date

Recommended
Co-ordinator Traffic & Roads:
A. Arora

Signed
Date

Checked: - Surveyed: -
Drawn: I.T Date: -
Designed: I.T Datum: -

Project:
CORONATION PARK, MINTO
EVENT/PARKING MANAGEMENT
SUSAN PLACE, RUTH PLACE & ERICA PLACE
GENERAL ARRANGEMENT PLANS

Sheet no: 1 of 1 Job no: 14189